




MATCHLINE SEE TI-2


MATCHLINE SEE TI-2

DEMO / SALVAGE KEY

-  LARGE TREE TO BE REMOVED
392 TREES
-  TREE TO BE REMOVED DUE TO HEALTH
7
-  TREE TO BE SALVAGED
4

NOTE:
EXISTING TREES SHOWN IN RED ARE
OFF PROPERTY AND ONLY SHOWN FOR
DESIGN CONTEXT OF THE GOLF HOLE

LIMIT OF WORK

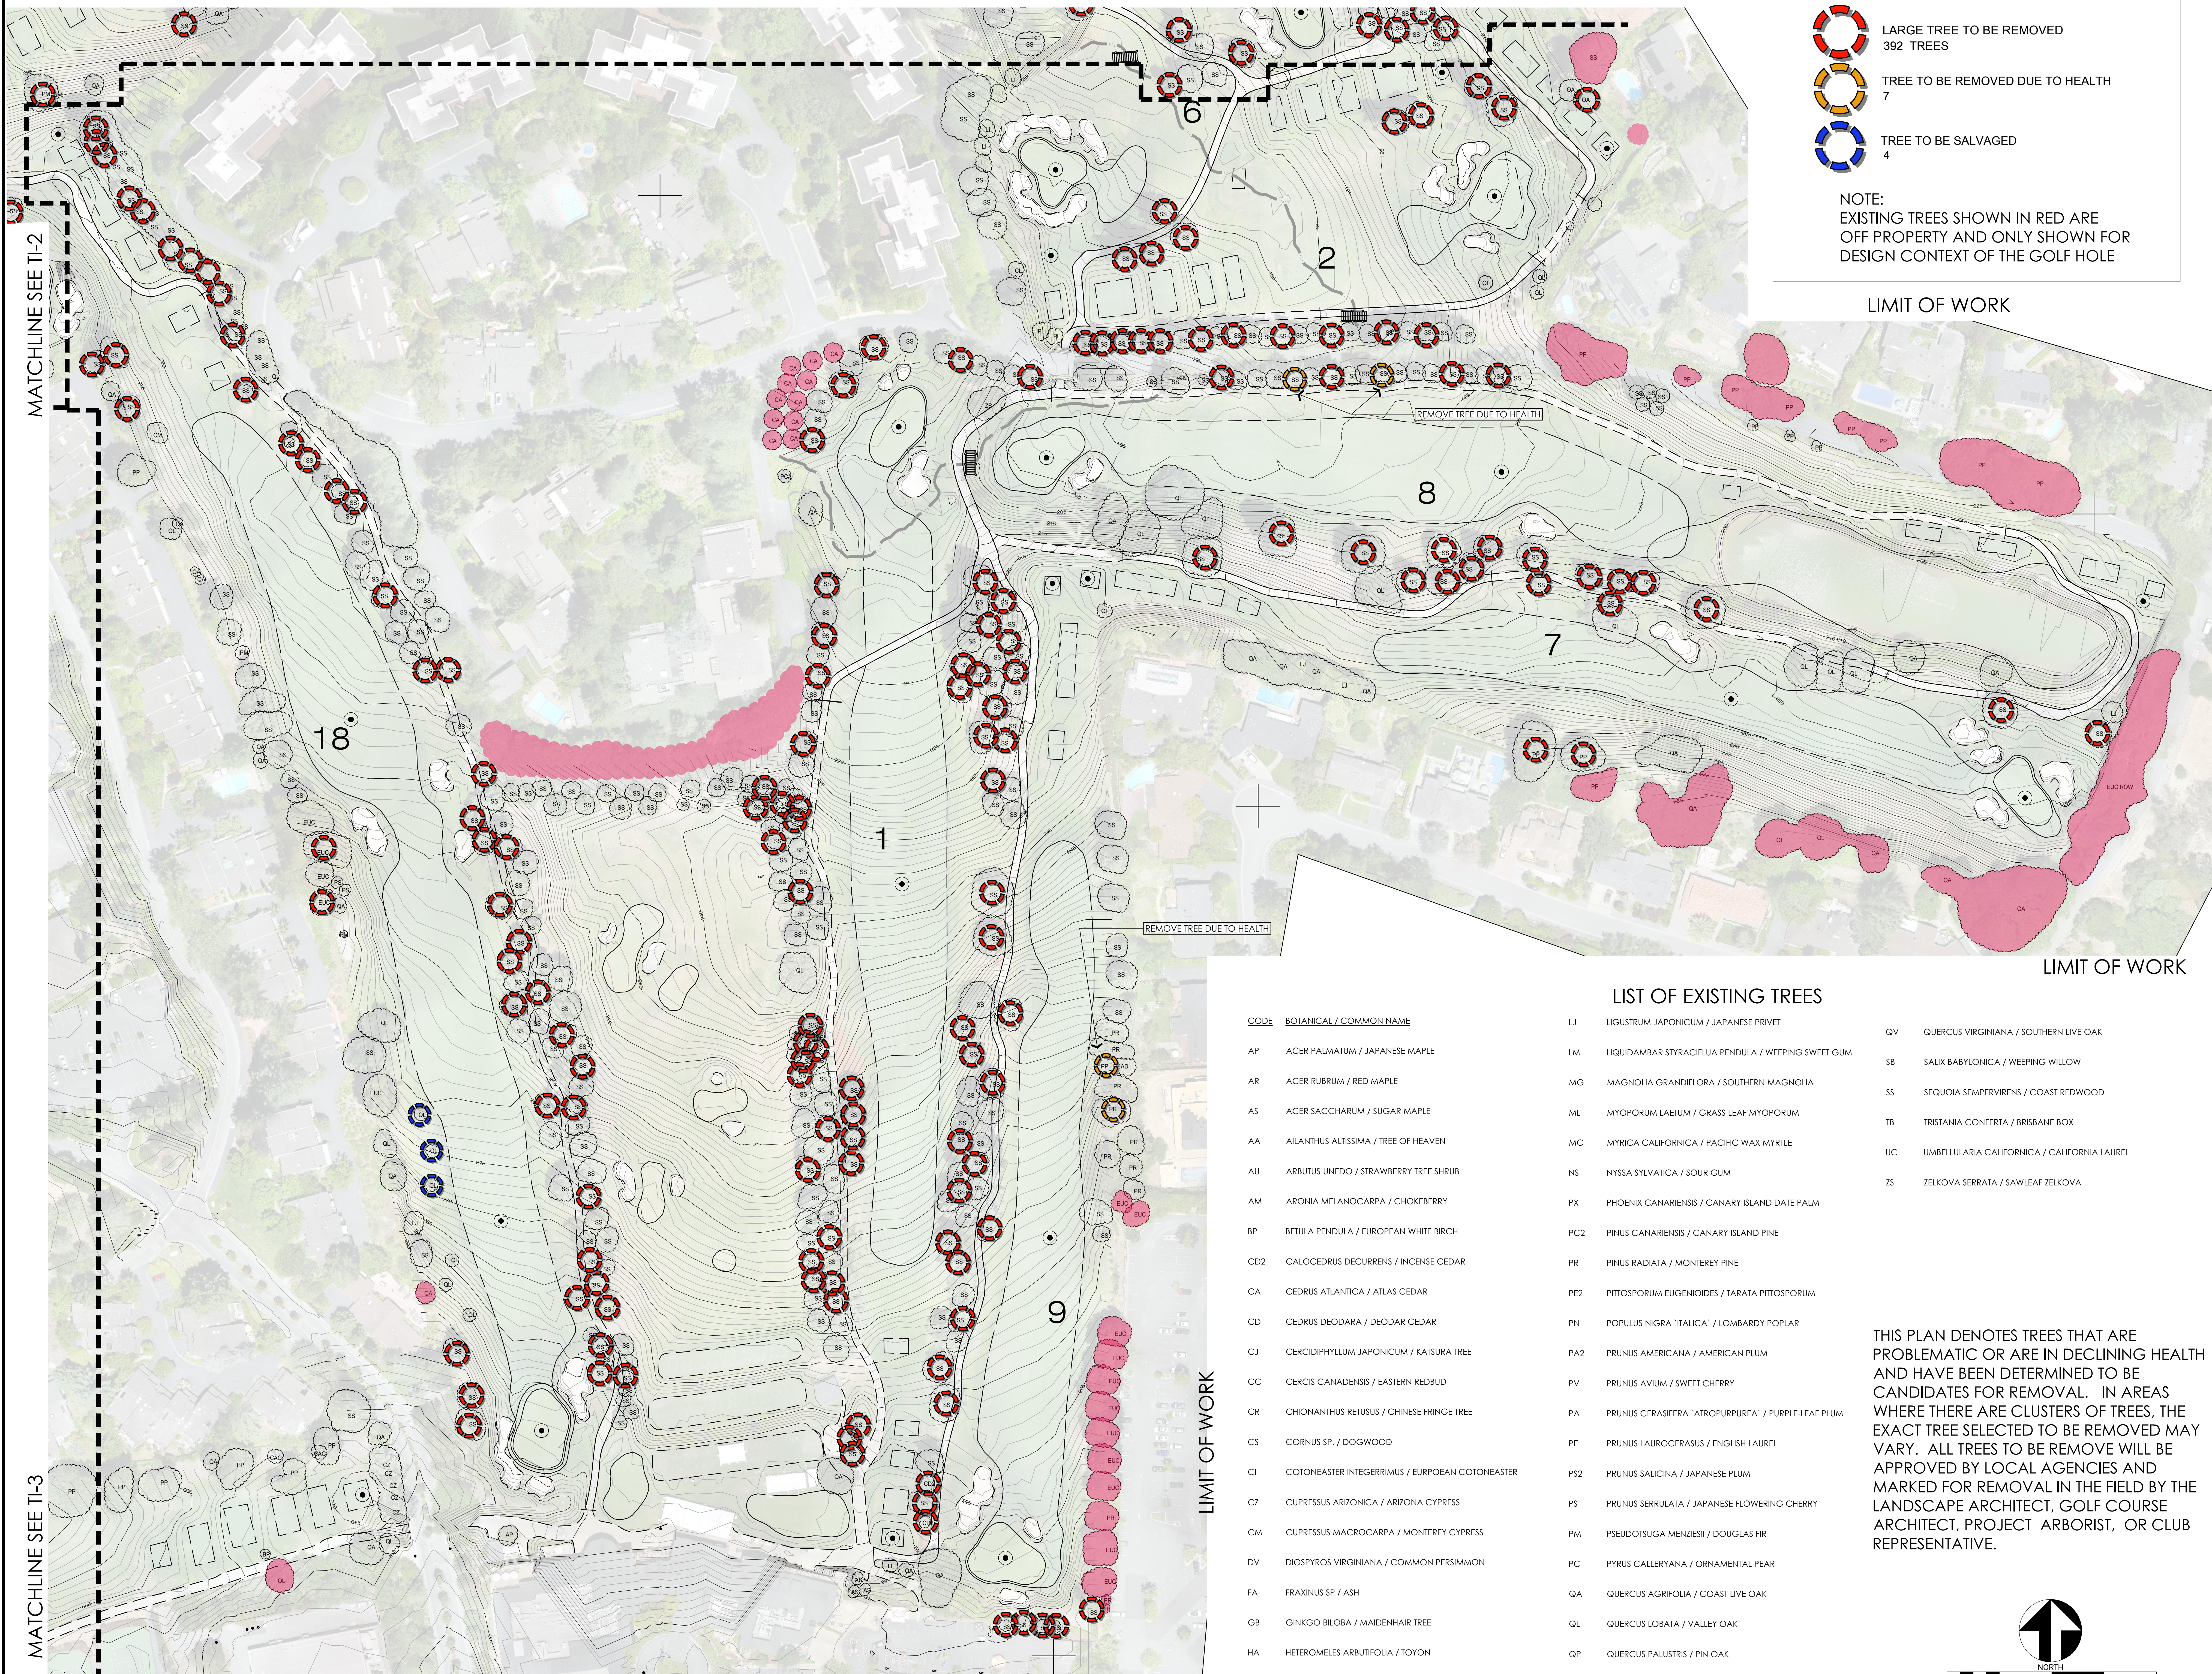

SHEET TITLE: HOLE DR. 1, 2, 6, 7, 8, 9, 10T, 18








TREE DEMO / SALVAGE PLAN

PROJECT: SHARON HEIGHTS
MENLO PARK, CA

SPECIFICATIONS

SHEET <input type="checkbox"/>	BOOK <input type="checkbox"/>
PROJ. MGR.	KA
DRAWN:	RM
CHECKED:	KA
PROJ. NO:	2040
DATE:	1-27-22
SCALE:	1" = 60'-0"

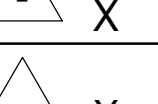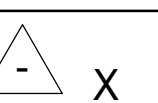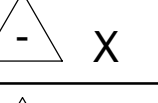REVISIONS:

	VARIOUS CHANGES PER OWNERSHIP	5-31-22
	X	
	X	
	X	
	X	
	X	
	X	

SHEET NO:


DP-1



LIST OF EXISTING TREES


CODE	BOTANICAL / COMMON NAME	CODE	BOTANICAL / COMMON NAME	CODE	BOTANICAL / COMMON NAME
LJ	LIGUSTRUM JAPONICUM / JAPANESE PRIVET	QV	QUERCUS VIRGINIANA / SOUTHERN LIVE OAK		
AP	ACER PALMATUM / JAPANESE MAPLE	LM	LIQUIDAMBAR STYRACIFLUA PENDULA / WEEPING SWEET GUM	SB	SALIX BABYLONICA / WEEPING WILLOW
AR	ACER RUBRUM / RED MAPLE	MG	MAGNOLIA GRANDIFLORA / SOUTHERN MAGNOLIA	SS	SEQUOIA SEMPERVIRENS / COAST REDWOOD
AS	ACER SACCHARUM / SUGAR MAPLE	ML	MYOPORUM LAETUM / GRASS LEAF MYOPORUM	TB	TRISTANIA CONFERTA / BRISBANE BOX
AA	AILANTHUS ALTISSIMA / TREE OF HEAVEN	MC	MYRICA CALIFORNICA / PACIFIC WAX MYRTLE	UC	UMBELLULARIA CALIFORNICA / CALIFORNIA LAUREL
AU	ARBUTUS UNEDO / STRAWBERRY TREE SHRUB	NS	NYSSA SYLVATICA / SOUR GUM	ZS	ZELKOVA SERRATA / SAWLEAF ZELKOVA
AM	ARCNIA MELANOCARPA / CHOKEBERRY	PX	PHOENIX CANARIENSIS / CANARY ISLAND DATE PALM		
BP	BETULA PENDULA / EUROPEAN WHITE BIRCH	PC2	PINUS CANARIENSIS / CANARY ISLAND PINE		
CD2	CALOCEDRUS DECURRENS / INCENSE CEDAR	PR	PINUS RADIATA / MONTEREY PINE		
CA	CEDRUS ATLANTICA / ATLAS CEDAR	PE2	PITOSPORUM EUGENIODES / TARATA PITOSPORUM		
CD	CEDRUS DEODARA / DEODAR CEDAR	PN	POPULUS NIGRA 'ITALICA' / LOMBARDY POPLAR		
CJ	CERCIDIPHYLLUM JAPONICUM / KATSURA TREE	PA2	PRUNUS AMERICANA / AMERICAN PLUM		
CC	CERCIS CANADENSIS / EASTERN REDBUD	PV	PRUNUS AVIUM / SWEET CHERRY		
CR	CHIONANTHUS RETUSUS / CHINESE FRINGE TREE	PA	PRUNUS CERASIFERA 'ATROPURPUREA' / PURPLE-LEAF PLUM		
CS	CORNUS SP. / DOGWOOD	PE	PRUNUS LAUROCERASUS / ENGLISH LAUREL		
CI	COTONEASTER INTEGERRIMUS / EUROPEAN COTONEASTER	PS2	PRUNUS SALICINA / JAPANESE PLUM		
CZ	CUPRESSUS ARIZONICA / ARIZONA CYPRESS	PS	PRUNUS SERRULATA / JAPANESE FLOWERING CHERRY		
CM	CUPRESSUS MACROCARPA / MONTEREY CYPRESS	PM	PSEUDOTSUGA MENZIESII / DOUGLAS FIR		
DV	DIOSPYROS VIRGINIANA / COMMON PERSIMMON	PC	PYRUS CALLERYANA / ORNAMENTAL PEAR		
FA	FRAXINUS SP. / ASH	QA	QUERCUS AGRIFOLIA / COAST LIVE OAK		
GB	GINKGO BILOBA / MAIDENHAIR TREE	QL	QUERCUS LOBATA / VALLEY OAK		
HA	HETEROMELES ARBUTIFOLIA / TOYON	QP	QUERCUS PALUSTRIS / PIN OAK		
LI	LAGERSTROEMIA INDICA / CRAPE MYRTLE	QS	QUERCUS SUBER / CORK OAK		

THIS PLAN DENOTES TREES THAT ARE PROBLEMATIC OR ARE IN DECLINING HEALTH AND HAVE BEEN DETERMINED TO BE CANDIDATES FOR REMOVAL. IN AREAS WHERE THERE ARE CLUSTERS OF TREES, THE EXACT TREE SELECTED TO BE REMOVED MAY VARY. ALL TREES TO BE REMOVE WILL BE APPROVED BY LOCAL AGENCIES AND MARKED FOR REMOVAL IN THE FIELD BY THE LANDSCAPE ARCHITECT, GOLF COURSE ARCHITECT, PROJECT ARBORIST, OR CLUB REPRESENTATIVE.

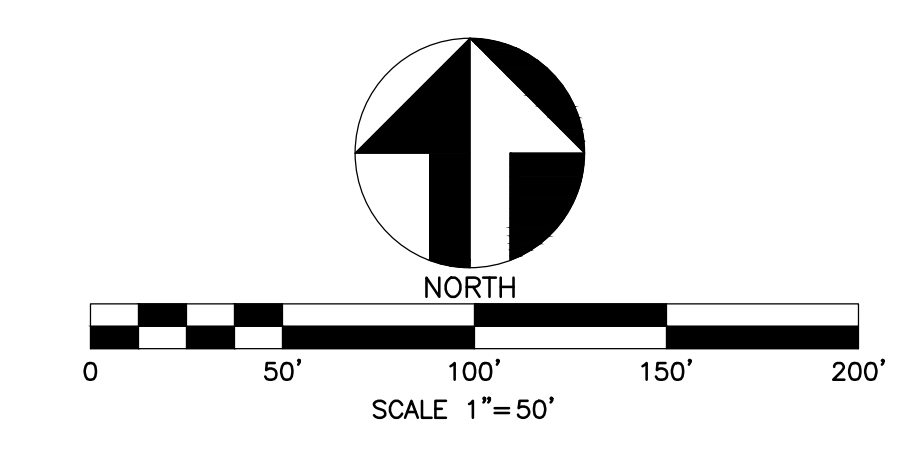




EXISTING TREE LEGEND

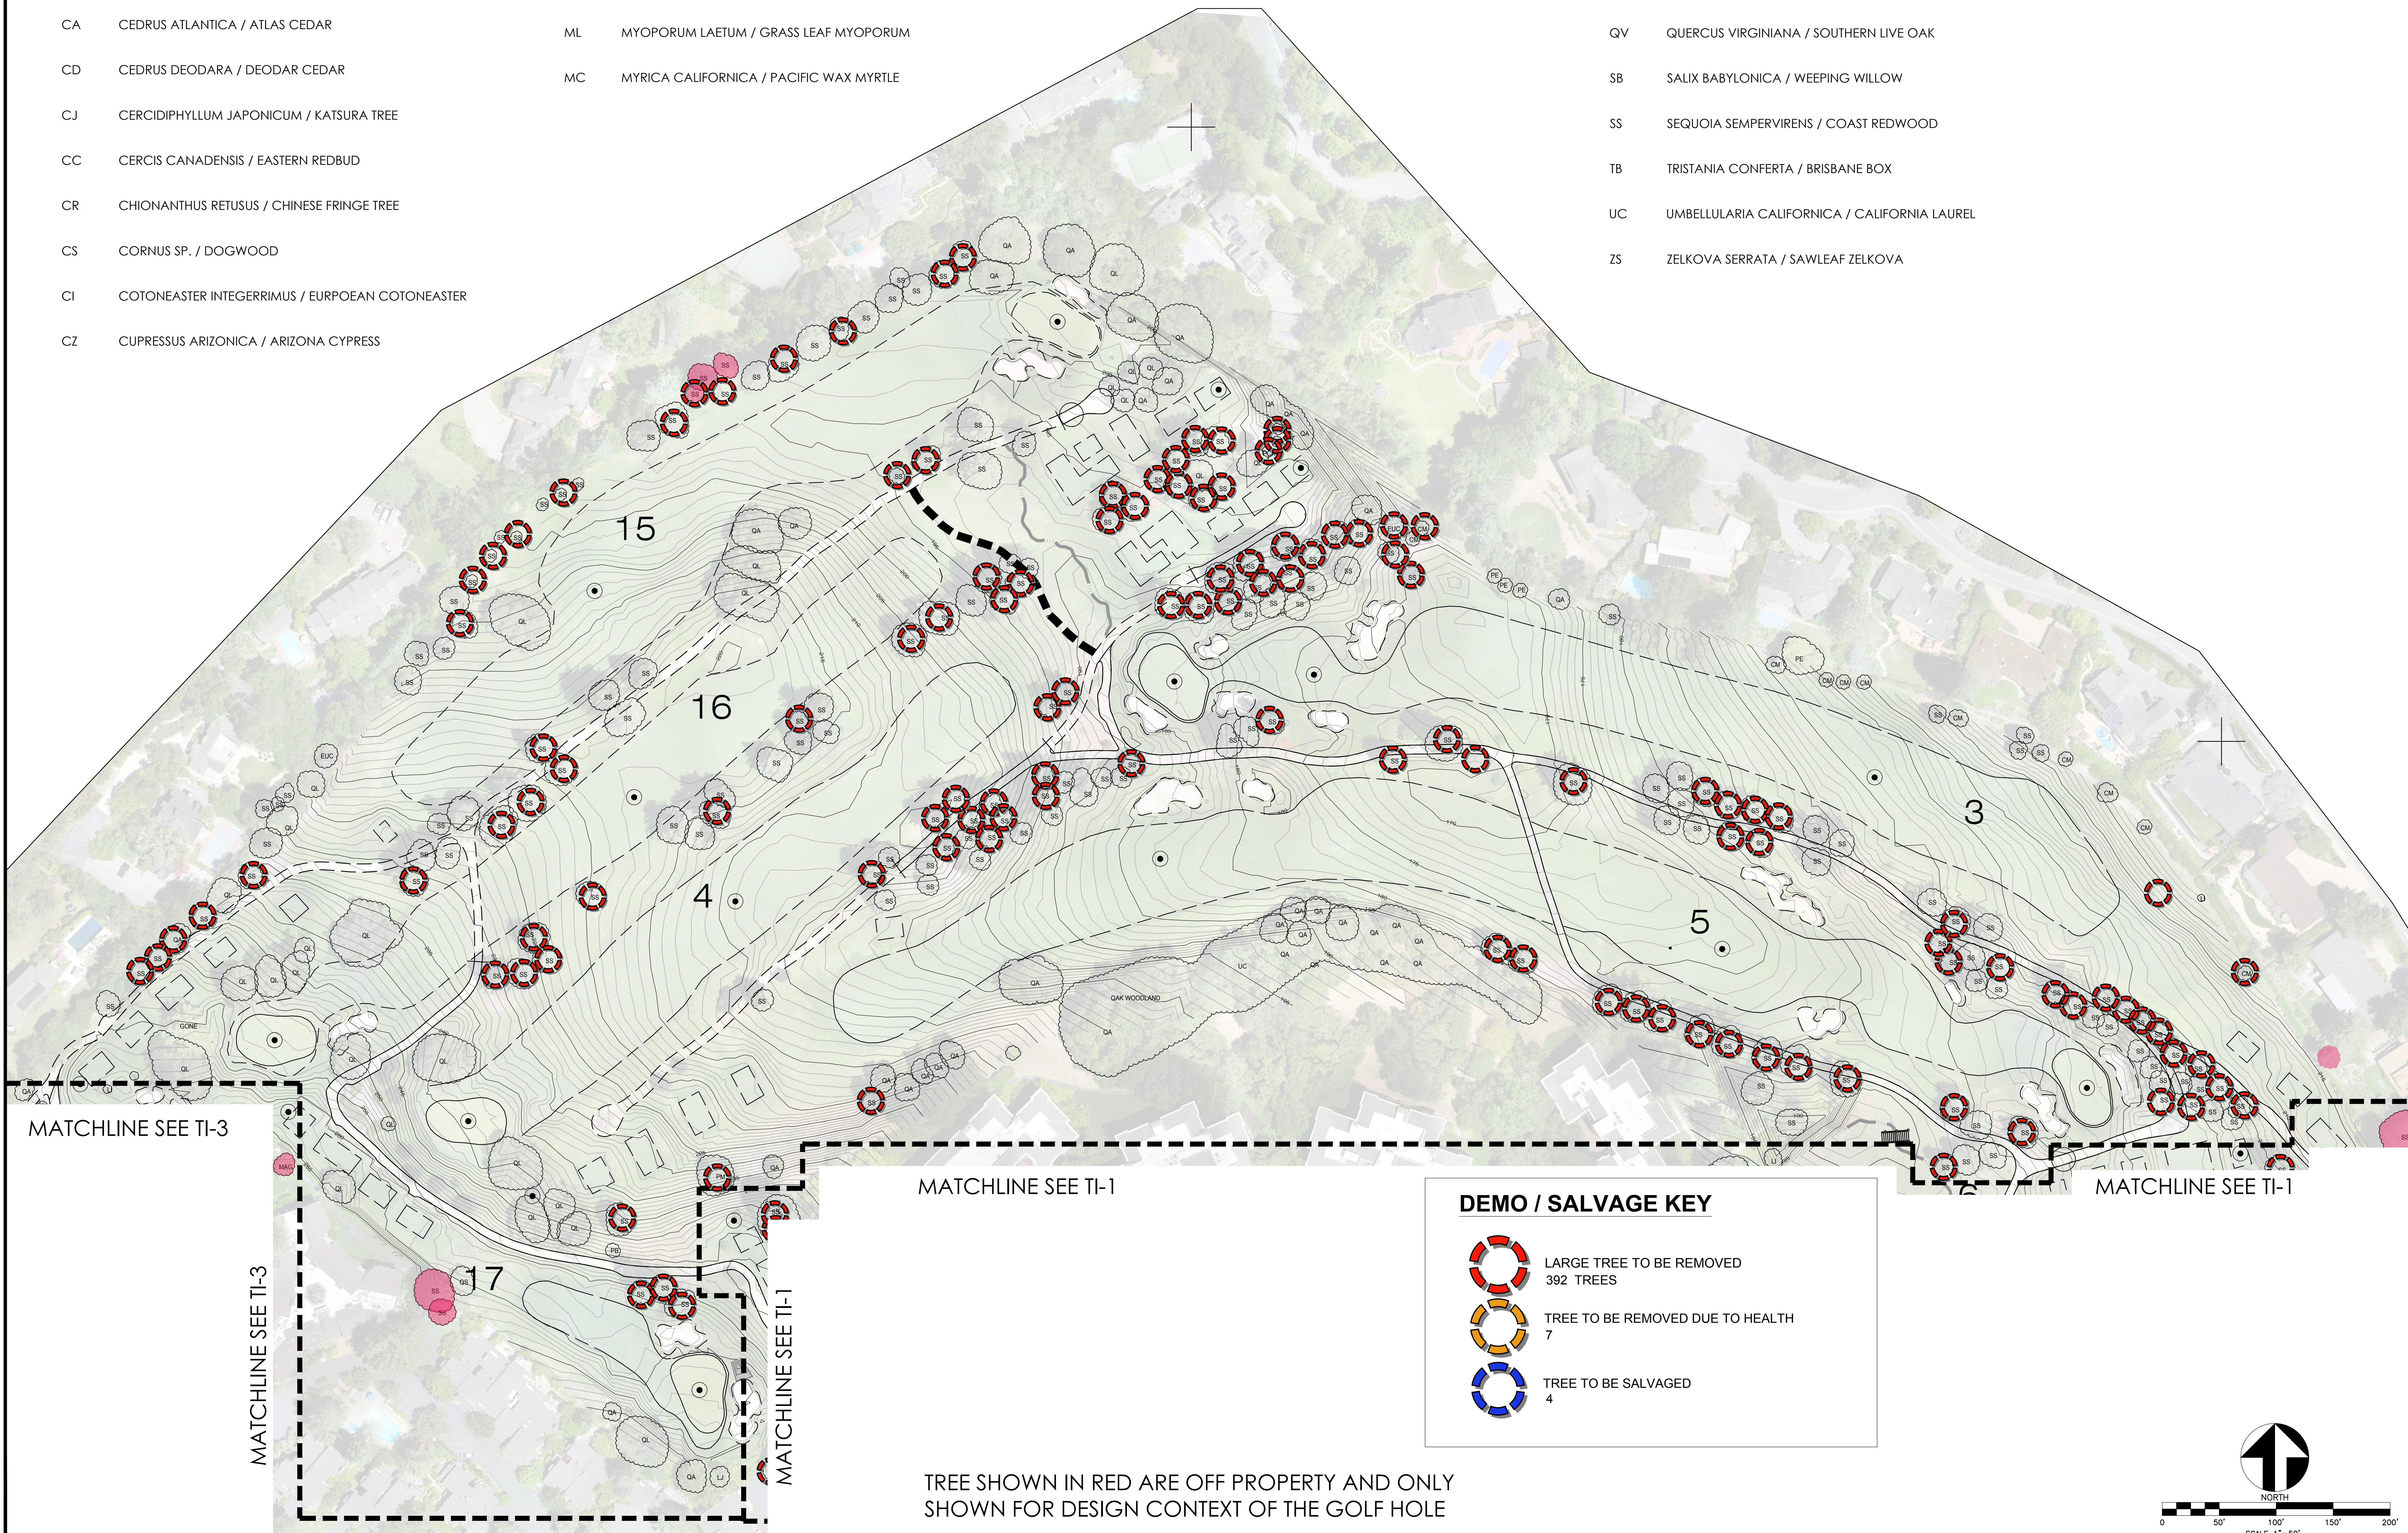
CODE	BOTANICAL / COMMON NAME	CM	CUPRESSUS MACROCARPA / MONTEREY CYPRESS	NS	NYSSA SYLVATICA / SOUR GUM	PE	PRUNUS LAUROCERASUS / ENGLISH LAUREL
AP	ACER PALMATUM / JAPANESE MAPLE	DV	DIOSPYROS VIRGINIANA / COMMON PERSIMMON	PX	PHOENIX CANARIENSIS / CANARY ISLAND DATE PALM	PS2	PRUNUS SALICINA / JAPANESE PLUM
AR	ACER RUBRUM / RED MAPLE	FA	FRAXINUS SP / ASH	PC2	PINUS CANARIENSIS / CANARY ISLAND PINE	PS	PRUNUS SERRULATA / JAPANESE FLOWERING CHERRY
AS	ACER SACCHARUM / SUGAR MAPLE	GB	GINKGO BILOBA / MAIDENHAIR TREE	PR	PINUS RADIATA / MONTEREY PINE	PM	PSEUDOTSUGA MENZIESII / DOUGLAS FIR
AA	AILANTHUS ALTISSIMA / TREE OF HEAVEN	HA	HETEROMELES ARBUTIFOLIA / TOYON	PE2	PITOSPORUM EUGENIOIDES / TARATA PITOSPORUM	PC	PYRUS CALLERYANA / ORNAMENTAL PEAR
AU	ARBUTUS UNEDO / STRAWBERRY TREE SHRUB	LI	LAGERSTROEMIA INDICA / CRAPE MYRTLE	PN	POPULUS NIGRA 'ITALICA' / LOMBARDY POPLAR	QA	QUERCUS AGRIFOLIA / COAST LIVE OAK
AM	ARONIA MELANOCARPA / CHOKEBERRY	LJ	LIGUSTRUM JAPONICUM / JAPANESE PRIVET	PA2	PRUNUS AMERICANA / AMERICAN PLUM	QL	QUERCUS LOBATA / VALLEY OAK
BP	BETULA PENDULA / EUROPEAN WHITE BIRCH	LM	LIQUIDAMBAR STYRACIFLUA PENDULA / WEEPING SWEET GUM	PV	PRUNUS AVIUM / SWEET CHERRY	QP	QUERCUS PALUSTRIS / PIN OAK
CD2	CALOCEDRUS DECURRENS / INCENSE CEDAR	MG	MAGNOLIA GRANDIFLORA / SOUTHERN MAGNOLIA	PA	PRUNUS CERASIFERA 'ATROPURPUREA' / PURPLE-LEAF PLUM	QS	QUERCUS SUBER / CORK OAK
CA	CEDRUS ATLANTICA / ATLAS CEDAR	ML	MYOPORUM LAETUM / GRASS LEAF MYOPORUM			QV	QUERCUS VIRGINIANA / SOUTHERN LIVE OAK
CD	CEDRUS DEODARA / DEODAR CEDAR	MC	MYRICA CALIFORNICA / PACIFIC WAX MYRTLE			SB	SALIX BABYLONICA / WEEPING WILLOW
CJ	CERCIDIPHYLLUM JAPONICUM / KATSURA TREE					SS	SEQUOIA SEMPERVIRENS / COAST REDWOOD
CC	CERCIS CANADENSIS / EASTERN REDBUD					TB	TRISTANIA CONFERTA / BRISBANE BOX
CR	CHIONANTHUS RETUSUS / CHINESE FRINGE TREE					UC	UMBELLULARIA CALIFORNICA / CALIFORNIA LAUREL
CS	CORNUS SP. / DOGWOOD					ZS	ZELKOVA SERRATA / SAWLEAF ZELKOVA
CI	COTONEASTER INTEGERRIMUS / EUROPEAN COTONEASTER						
CZ	CUPRESSUS ARIZONICA / ARIZONA CYPRESS						



DEMO / SALVAGE KEY

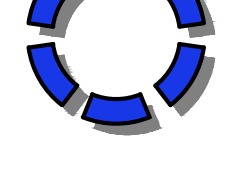-  LARGE TREE TO BE REMOVED
392 TREES
-  TREE TO BE REMOVED DUE TO HEALTH
7
-  TREE TO BE SALVAGED
4







TREE SHOWN IN RED ARE OFF PROPERTY AND ONLY SHOWN FOR DESIGN CONTEXT OF THE GOLF HOLE

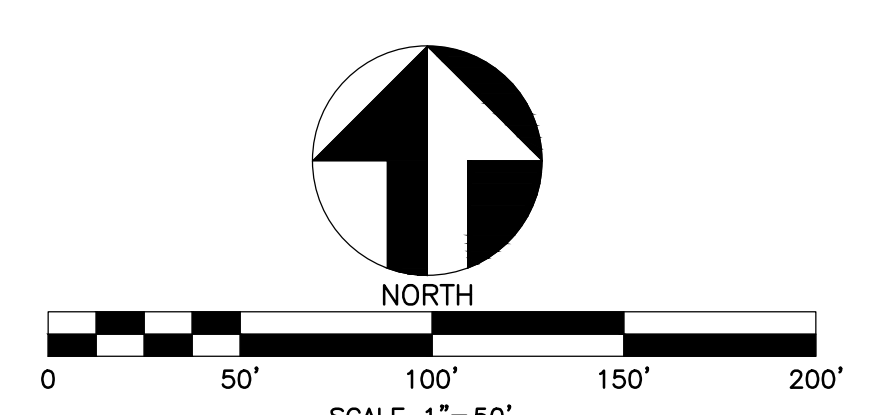


78370 HWY 111, SUITE 290
LA QUINTA, CA. 92253
PH: 760.340.4529
EMAIL: PDC@PINNACLE-DESIGN.COM

SHEET TITLE: HOLE 3,4,5,15,16,17
TREE DEMO / SALVAGE PLAN

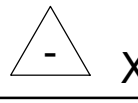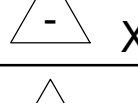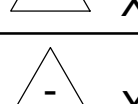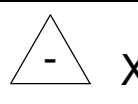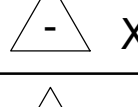


PROJECT: SHARON HEIGHTS
MENLO PARK, CA

SPECIFICATIONS	
SHEET <input type="checkbox"/>	BOOK <input type="checkbox"/>
PROJ. MGR.	KA
DRAWN:	RM
CHECKED:	KA
PROJ. NO:	2040
DATE:	1-27-22
SCALE:	1" = 60'-0"
REVISIONS:	
3	VARIOUS CHANGES PER OWNERSHIP 5-31-22
	X
	X
	X
	X
	X
	X

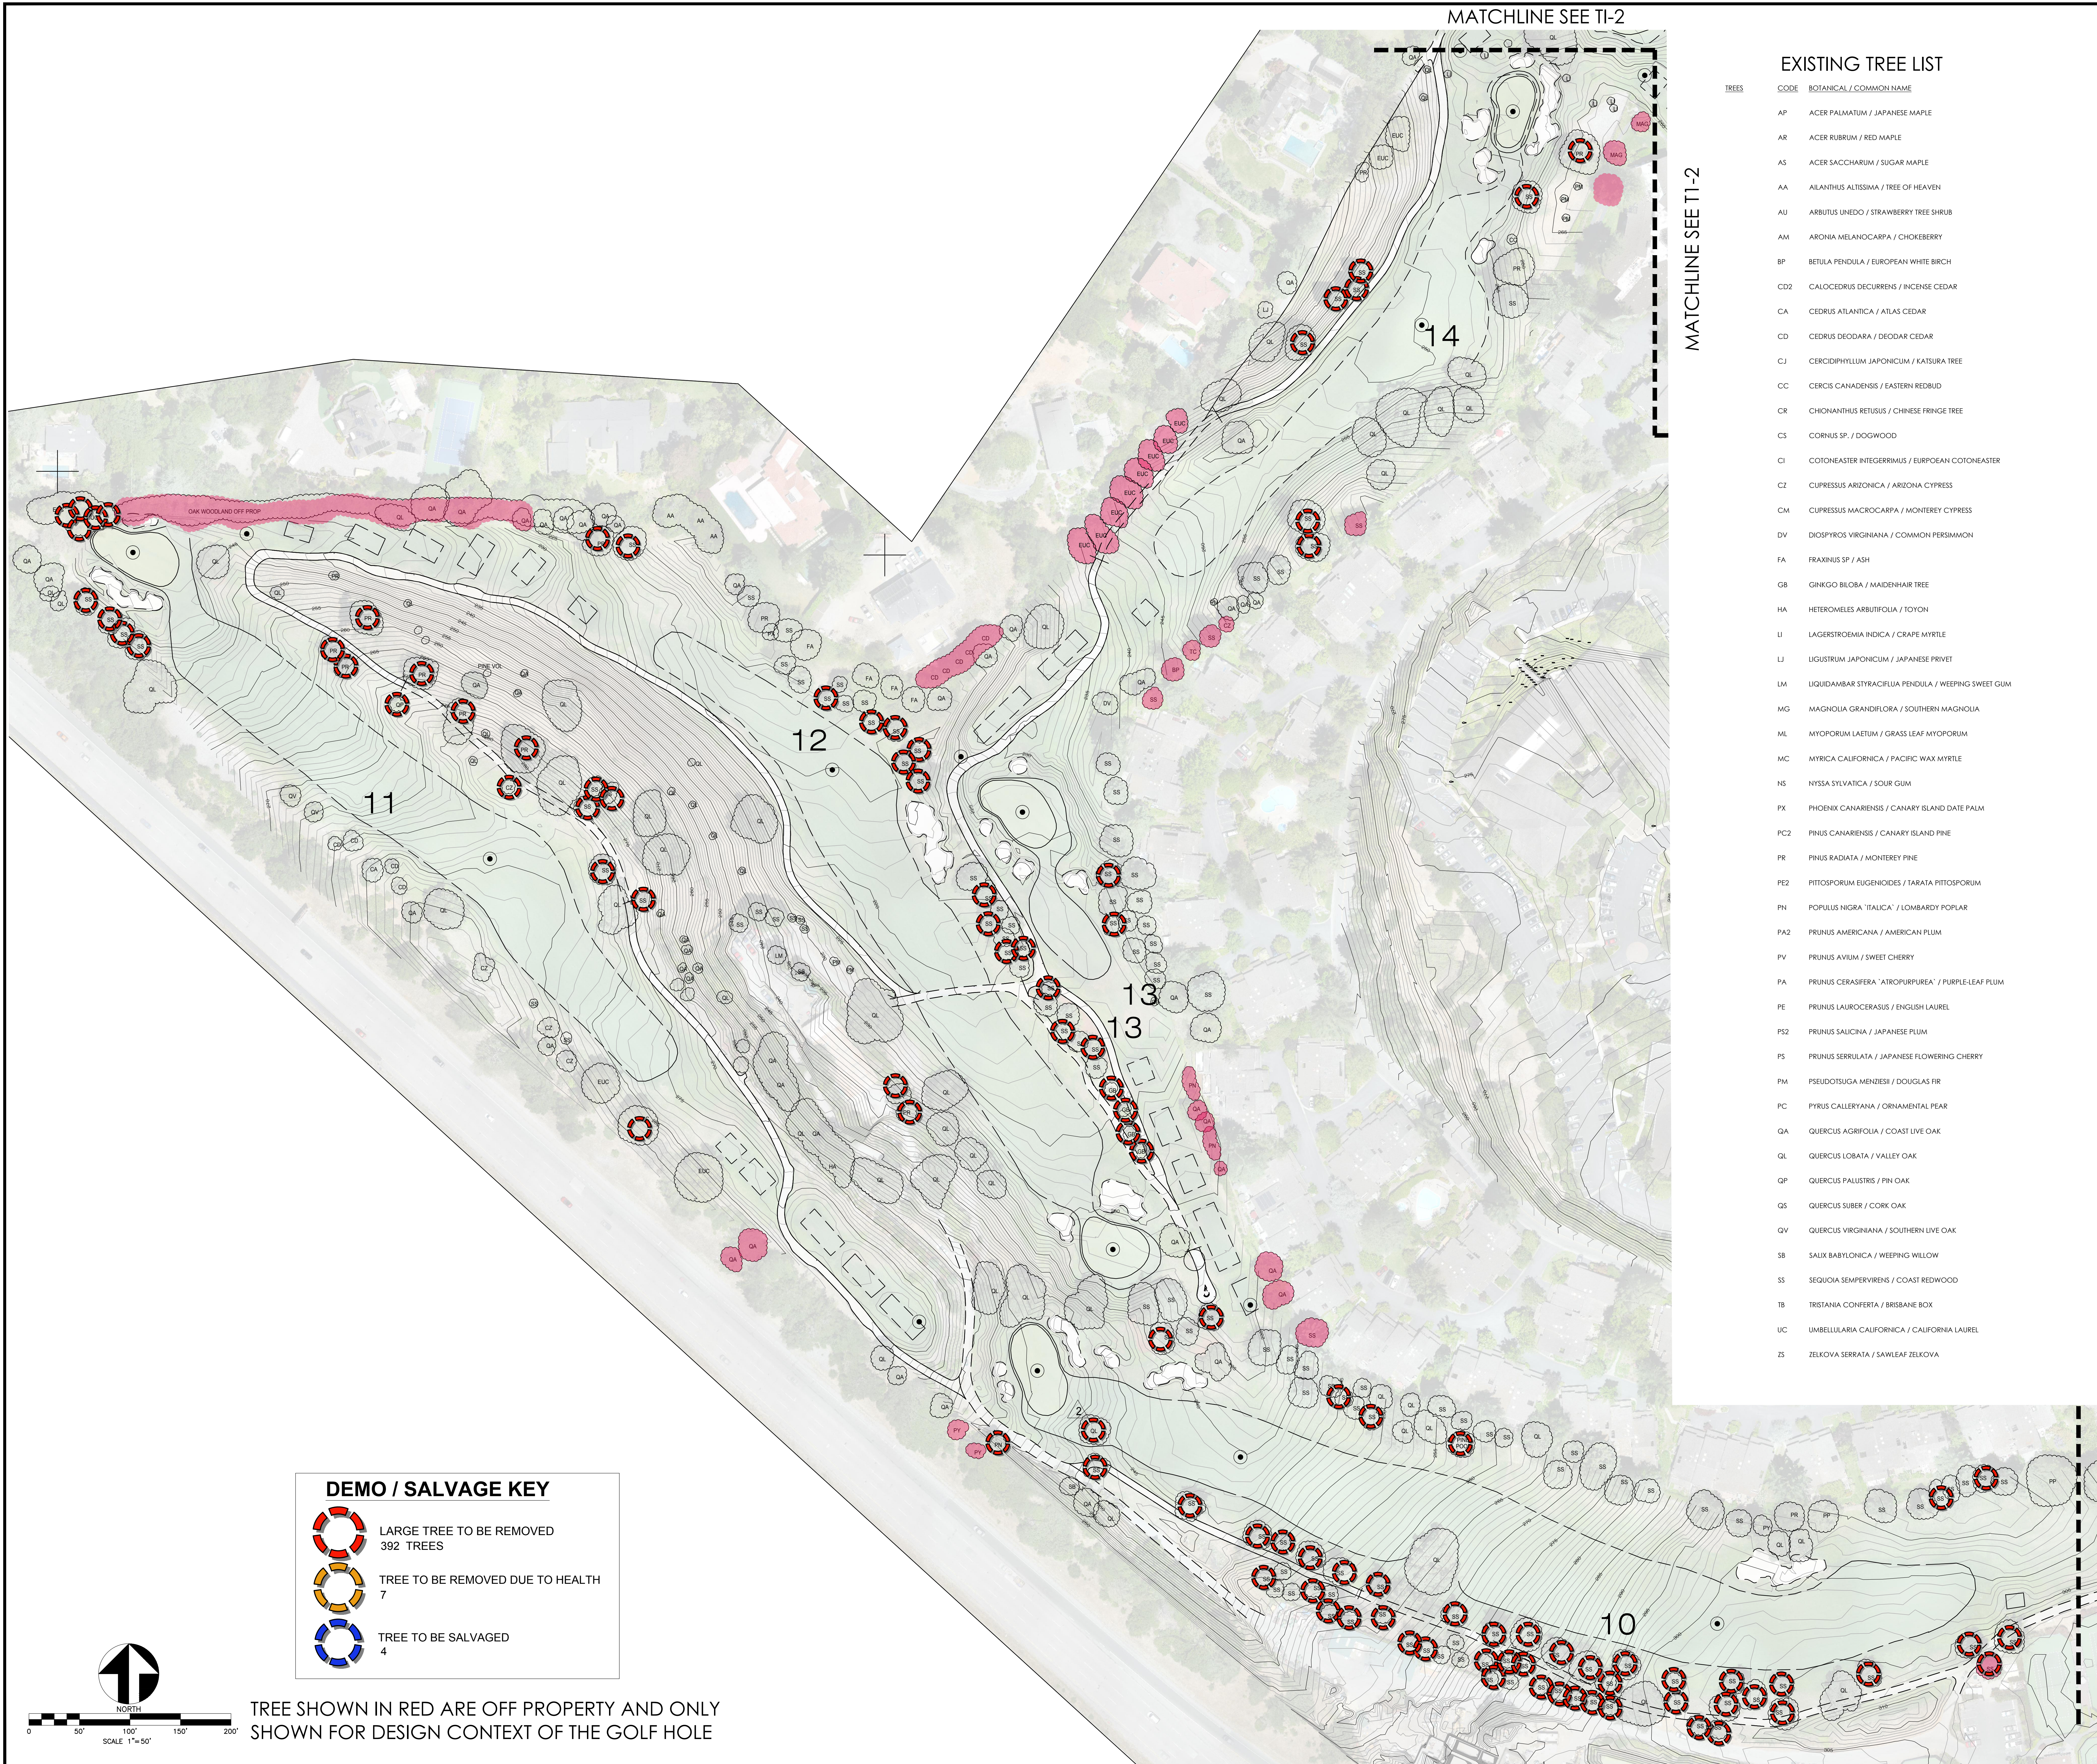SHEET NO:
DP-2



DEMOSALVAGE KEY

-  LARGE TREE TO BE REMOVED
392 TREES
-  TREE TO BE REMOVED DUE TO HEALTH
7
-  TREE TO BE SALVAGED
4

TREE SHOWN IN RED ARE OFF PROPERTY AND ONLY SHOWN FOR DESIGN CONTEXT OF THE GOLF HOLE

EXISTING TREE LIST

TREES	CODE	BOTANICAL / COMMON NAME
AP	ACER PALMATUM / JAPANESE MAPLE	
AR	ACER RUBRUM / RED MAPLE	
AS	ACER SACCHARUM / SUGAR MAPLE	
AA	AILANTHUS ALTISSIMA / TREE OF HEAVEN	
AU	ARBUTUS UNEDO / STRAWBERRY TREE SHRUB	
AM	ARGONIA MELANOCARPA / CHOKEBERRY	
BP	BETULA PENDULA / EUROPEAN WHITE BIRCH	
CD2	CALOCEDRUS DECURRENS / INCENSE CEDAR	
CA	CEDRUS ATLANTICA / ATLAS CEDAR	
CD	CEDRUS DEODARA / DEODAR CEDAR	
CJ	CERCIDIPHYLLUM JAPONICUM / KATSURA TREE	
CC	CERCIS CANADENSIS / EASTERN REDBUD	
CR	CHIONANTHUS RETUSUS / CHINESE FRINGE TREE	
CS	CORNUS SP. / DOGWOOD	
CI	COTONEASTER HTEGERRIMUS / EUROPEAN COTOHEASTER	
CZ	CUPRESSUS ARIZONICA / ARIZONA CYPRESS	
CM	CUPRESSUS MACROCARPA / MONTEREY CYPRESS	
DV	DIOSPYROS VIRGINIANA / COMMON PERSIMMON	
FA	FRAXINUS SP / ASH	
GB	GINKGO BILOBA / MAIDENHAIR TREE	
HA	HETEROMELES ARBUTIFOLIA / TOYON	
LI	LAGERSTROEMIA INDICA / CRAPE MYRTLE	
LJ	LIGUSTRUM JAPONICUM / JAPANESE PRIVET	
LM	LIQUIDAMBAR STYRACIFLUA PENDULA / WEEPING SWEET GUM	
MG	MAGNOLIA GRANDIFLORA / SOUTHERN MAGNOLIA	
ML	MYOPORUM LAETUM / GRASS LEAF MYOPORUM	
MC	MYRICA CALIFORNICA / PACIFIC WAX MYRTLE	
NS	NYSSA SYLVATICA / SOUR GUM	
PX	PHOENIX CANARIENSIS / CANARY ISLAND DATE PALM	
PC2	PINUS CANARIENSIS / CANARY ISLAND PINE	
PR	PINUS RADATA / MONTEREY PINE	
PE2	PITOSPORUM EUGENIODES / TABATA PITOSPORUM	
PN	POPULUS NIGRA 'ITALICA' / LOMBARDY POPLAR	
PA2	PRUNUS AMERICANA / AMERICAN PLUM	
PV	PRUNUS AVIUM / SWEET CHERRY	
PA	PRUNUS CERASIFERA 'ATROPURPUREA' / PURPLE-LEAF PLUM	
PE	PRUNUS LAUROCERASUS / ENGLISH LAUREL	
PS2	PRUNUS SALICINA / JAPANESE PLUM	
PS	PRUNUS SERRULATA / JAPANESE FLOWERING CHERRY	
PM	PSEUDOTSUGA MENZIESI / DOUGLAS FIR	
PC	PYRUS CALLERYANA / ORNAMENTAL PEAR	
QA	QUERCUS AGRIFOLIA / COAST LIVE OAK	
QL	QUERCUS LOBATA / VALLEY OAK	
QP	QUERCUS PALUSTRIS / PIN OAK	
QS	QUERCUS SUBER / CORK OAK	
QV	QUERCUS VIRGINIANA / SOUTHERN LIVE OAK	
SB	SALIX BABYLONICA / WEEPING WILLOW	
SS	SEQUOIA SEMPERVIRENS / COAST REDWOOD	
TB	TRISTANIA CONFERTA / BRISBANE BOX	
UC	UMBELLULARIA CALIFORNICA / CALIFORNIA LAUREL	
ZS	ZELKOVA SERRATA / SAWLEAF ZELKOVA	



78370 HWY 111, SUITE 290
LA QUINTA, CA. 92253
PH: 760.340.4529
EMAIL: PDC@PINNACLE-DESIGN.COM

SHEET TITLE: **HOLE 10G,11,12,13,14**
TREE DEMO / SALVAGE PLAN
PROJECT: **SHARON HEIGHTS**
MENLO PARK, CA

SPECIFICATIONS

SHEET <input type="checkbox"/>	BOOK <input type="checkbox"/>
PROJ. MGR.	KA
DRAWN:	RM
CHECKED:	KA
PROJ. NO:	2040
DATE:	1-27-22
SCALE:	1" = 60'-0"

REVISIONS:

2	OAK ON HOLE 10 CHANGED TO PROTECT IN PLACE	4-14-22
3	VARIOUS CHANGES PER OWNERSHIP	5-31-22
△	X	
△	X	
△	X	
△	X	
△	X	
△	X	

SHEET NO:
DP-3